

- GENERAL NOTES :
1. Contractor to field verify dimension and existing site conditions.
 2. All dimensions to be read, drawing shall not be scaled
 3. All dimensions are in mm unless otherwise specified
 4. This drawing shall be read in conjunction to relative, structural and services drawing
 5. Any discrepancies noted shall be brought to notice of Architects/Project in charge prior to execution at site.
 6. Refer to specification for additional information of materials.
 7. The drawings, calculations and samples as required by the conditions of contract to architect's satisfaction, shall be submitted by vendor/supplies and contractors.
 8. Any required details not shown here shall be provided by the contractor and submitted to the architect for review prior starting constructions.
 9. All reference road levels and all related finish exterior grades shall be verified, reference and confirmed to general site plan dwgs. prior starting of constructions.

DATE	REV.	DESCRIPTION
01.01.2024	R0	ABCD




PROJECT
D-58, NANGAL DEWAT

CLIENT NAME
RANA INFRA

SHEET TITLE
STILT FLOOR PLAN

GFC		NORTH
job no.	57	
date	21 JAN 2026	FP.1 R0
scale	1/6" = 1'	

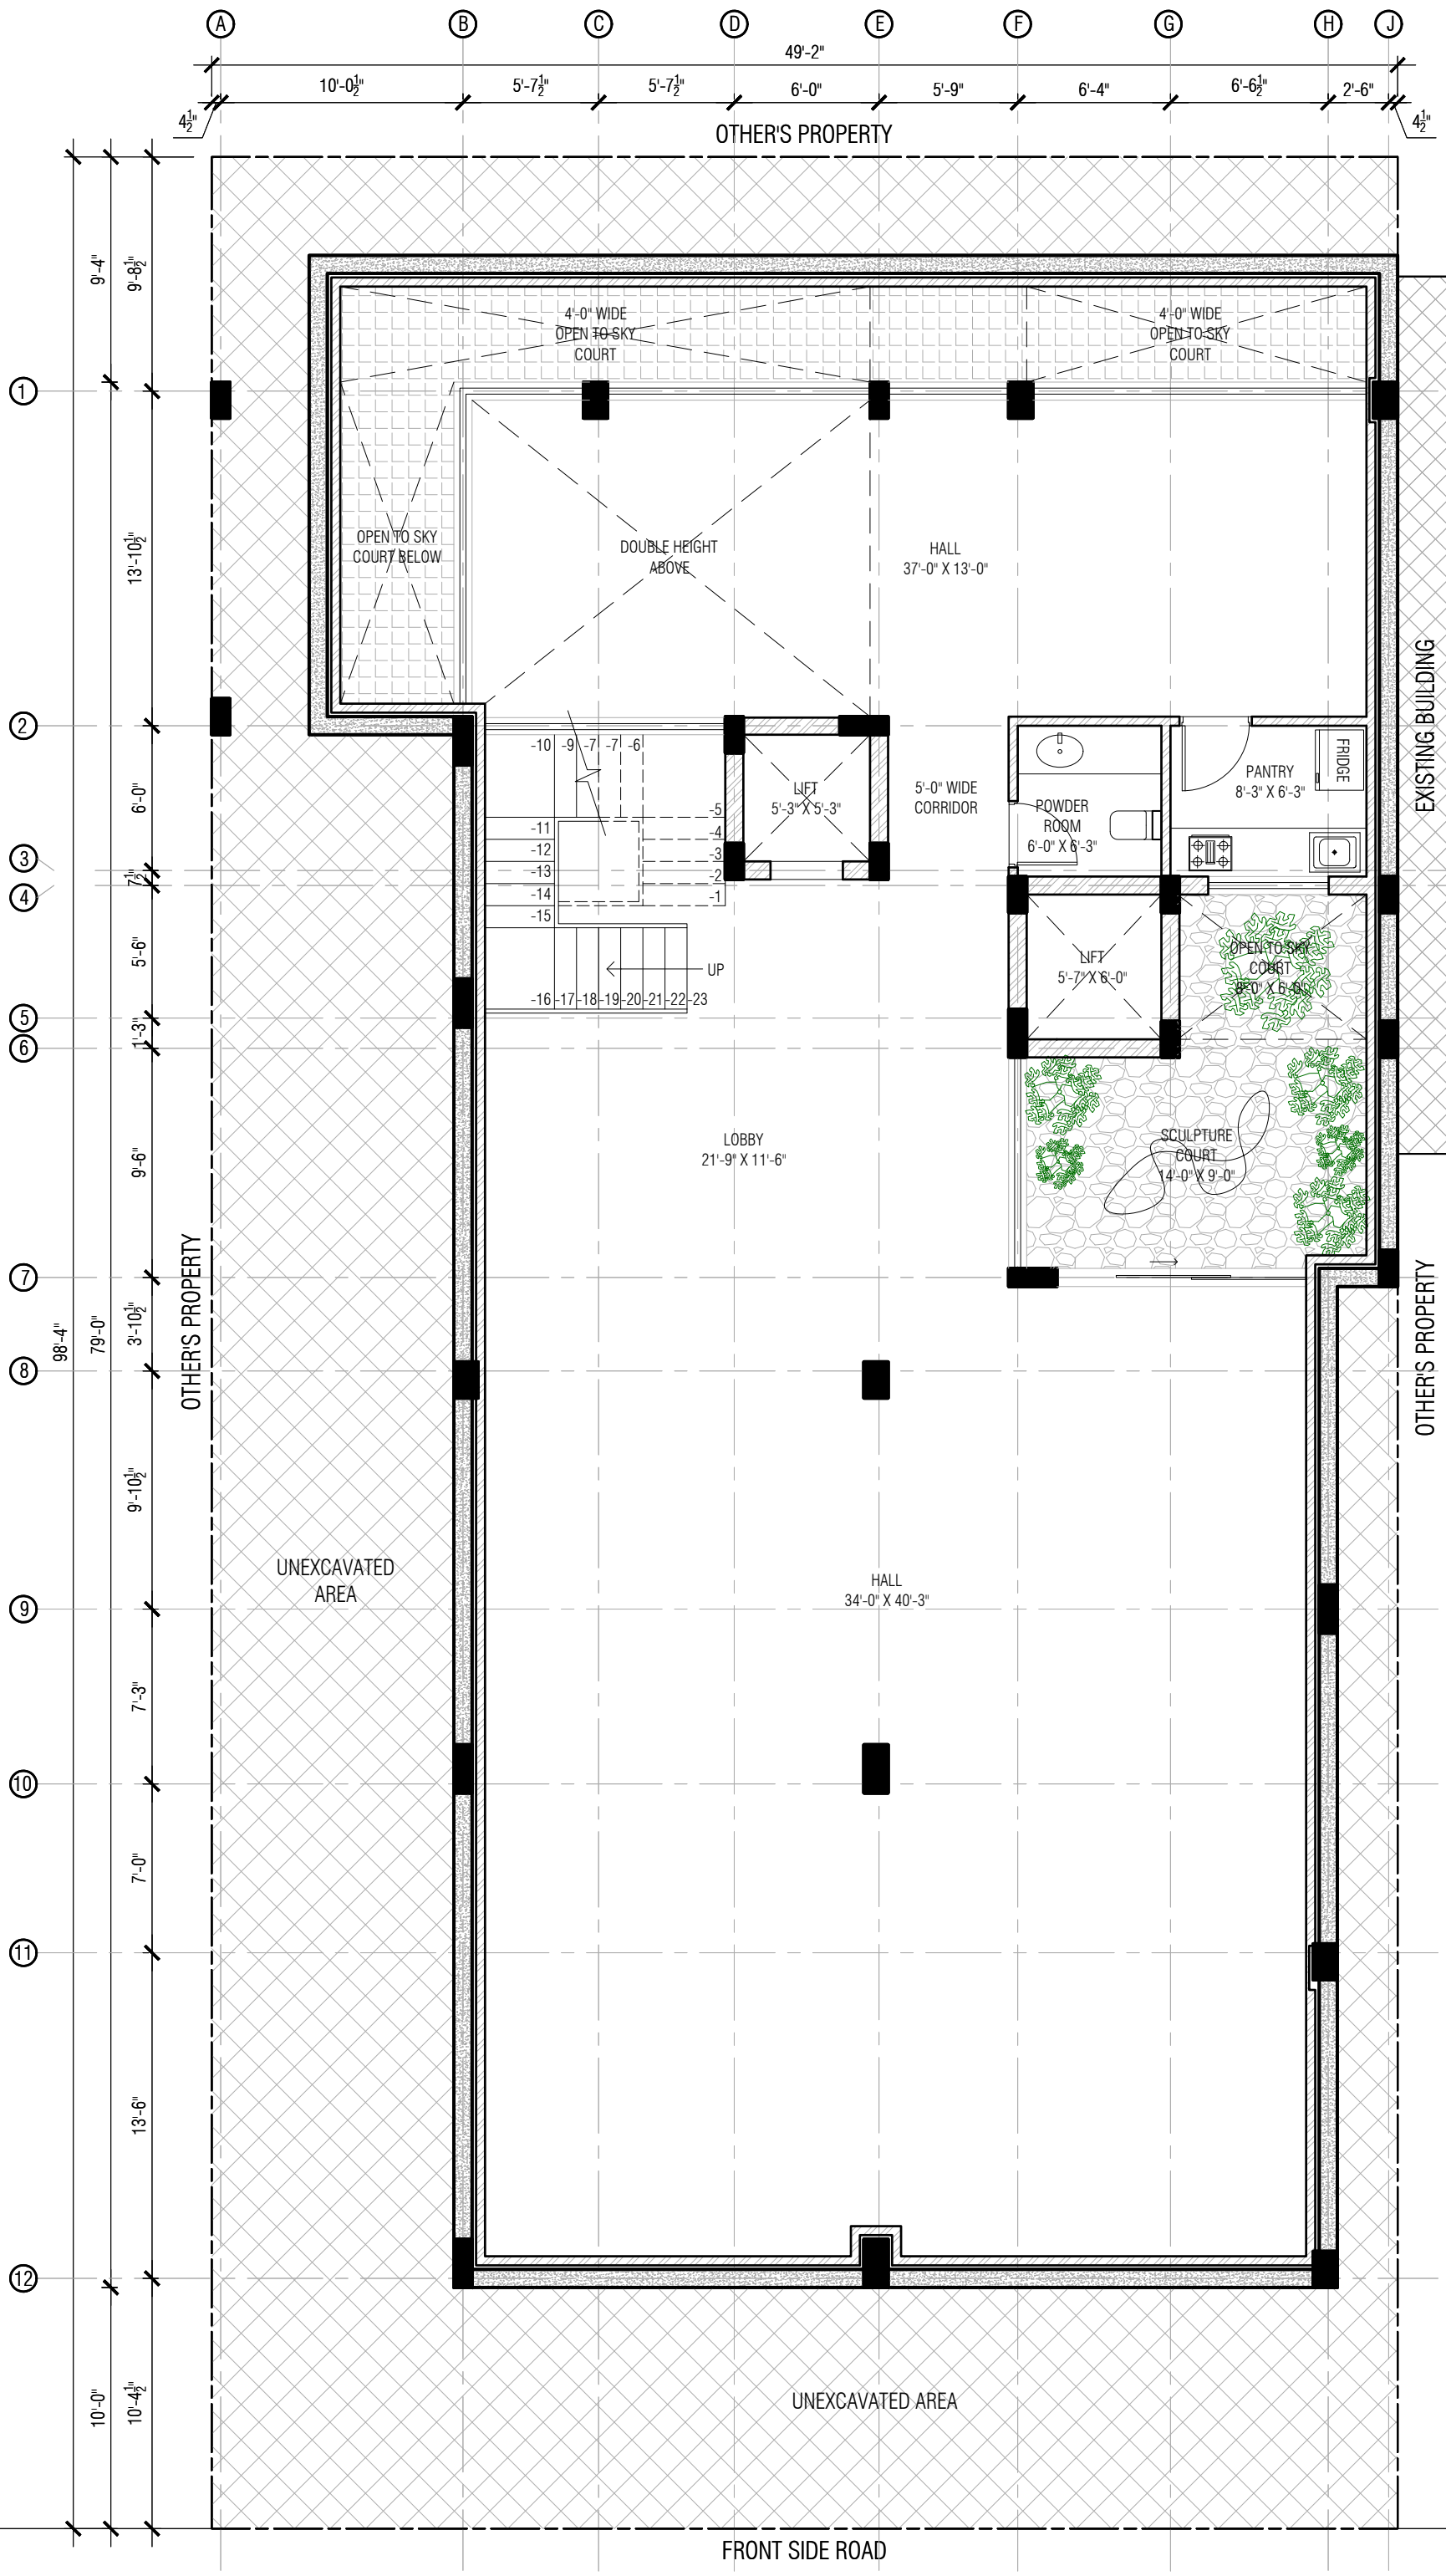

- GENERAL NOTES :**
1. Contractor to field verify dimension and existing site conditions.
 2. All dimensions to be read, drawing shall not be scaled
 3. All dimensions are in mm unless otherwise specified
 4. This drawing shall be read in conjunction to relative, structural and services drawing
 5. Any discrepancies noted shall be brought to notice of Architects/Project in charge prior to execution at site.
 6. Refer to specification for additional information of materials.
 7. The drawings, calculations and samples as required by the conditions of contract to architect's satisfaction, shall be submitted by vendor/supplies and contractors.
 8. Any required details not shown here shall be provided by the contractor and submitted to the architect for review prior starting constructions.
 9. All reference road levels and all related finish exterior grades shall be verified, reference and confirmed to general site plan dwgs. prior starting of constructions.

DATE	REV.	DESCRIPTION
01.01.2024	R0	ABCD



PROJECT
D-58, NANGAL DEWAT

CLIENT NAME
RANA INFRA

SHEET TITLE
BASEMENT FLOOR PLAN

GFC		NORTH
job no.	57	
date	21 JAN 2026	FP.2 R0
scale	1/6" = 1'	



- GENERAL NOTES :
1. Contractor to field verify dimension and existing site conditions.
 2. All dimensions to be read, drawing shall not be scaled
 3. All dimensions are in mm unless otherwise specified
 4. This drawing shall be read in conjunction to relative, structural and services drawing
 5. Any discrepancies noted shall be brought to notice of Architects/Project in charge prior to execution at site.
 6. Refer to specification for additional information of materials.
 7. The drawings, calculations and samples as required by the conditions of contract to architect's satisfaction, shall be submitted by vendor/supplies and contractors.
 8. Any required details not shown here shall be provided by the contractor and submitted to the architect for review prior starting constructions.
 9. All reference road levels and all related finish exterior grades shall be verified, reference and confirmed to general site plan dwgs. prior starting of constructions.

DATE	REV.	DESCRIPTION
01.01.2024	R0	ABCD




PROJECT
D-58, NANGAL DEWAT

CLIENT NAME
RANA INFRA

SHEET TITLE
TERRACE FLOOR PLAN

GFC		NORTH
job no.	57	
date	21 JAN 2026	FP.5 R0
scale	1/6" = 1'	

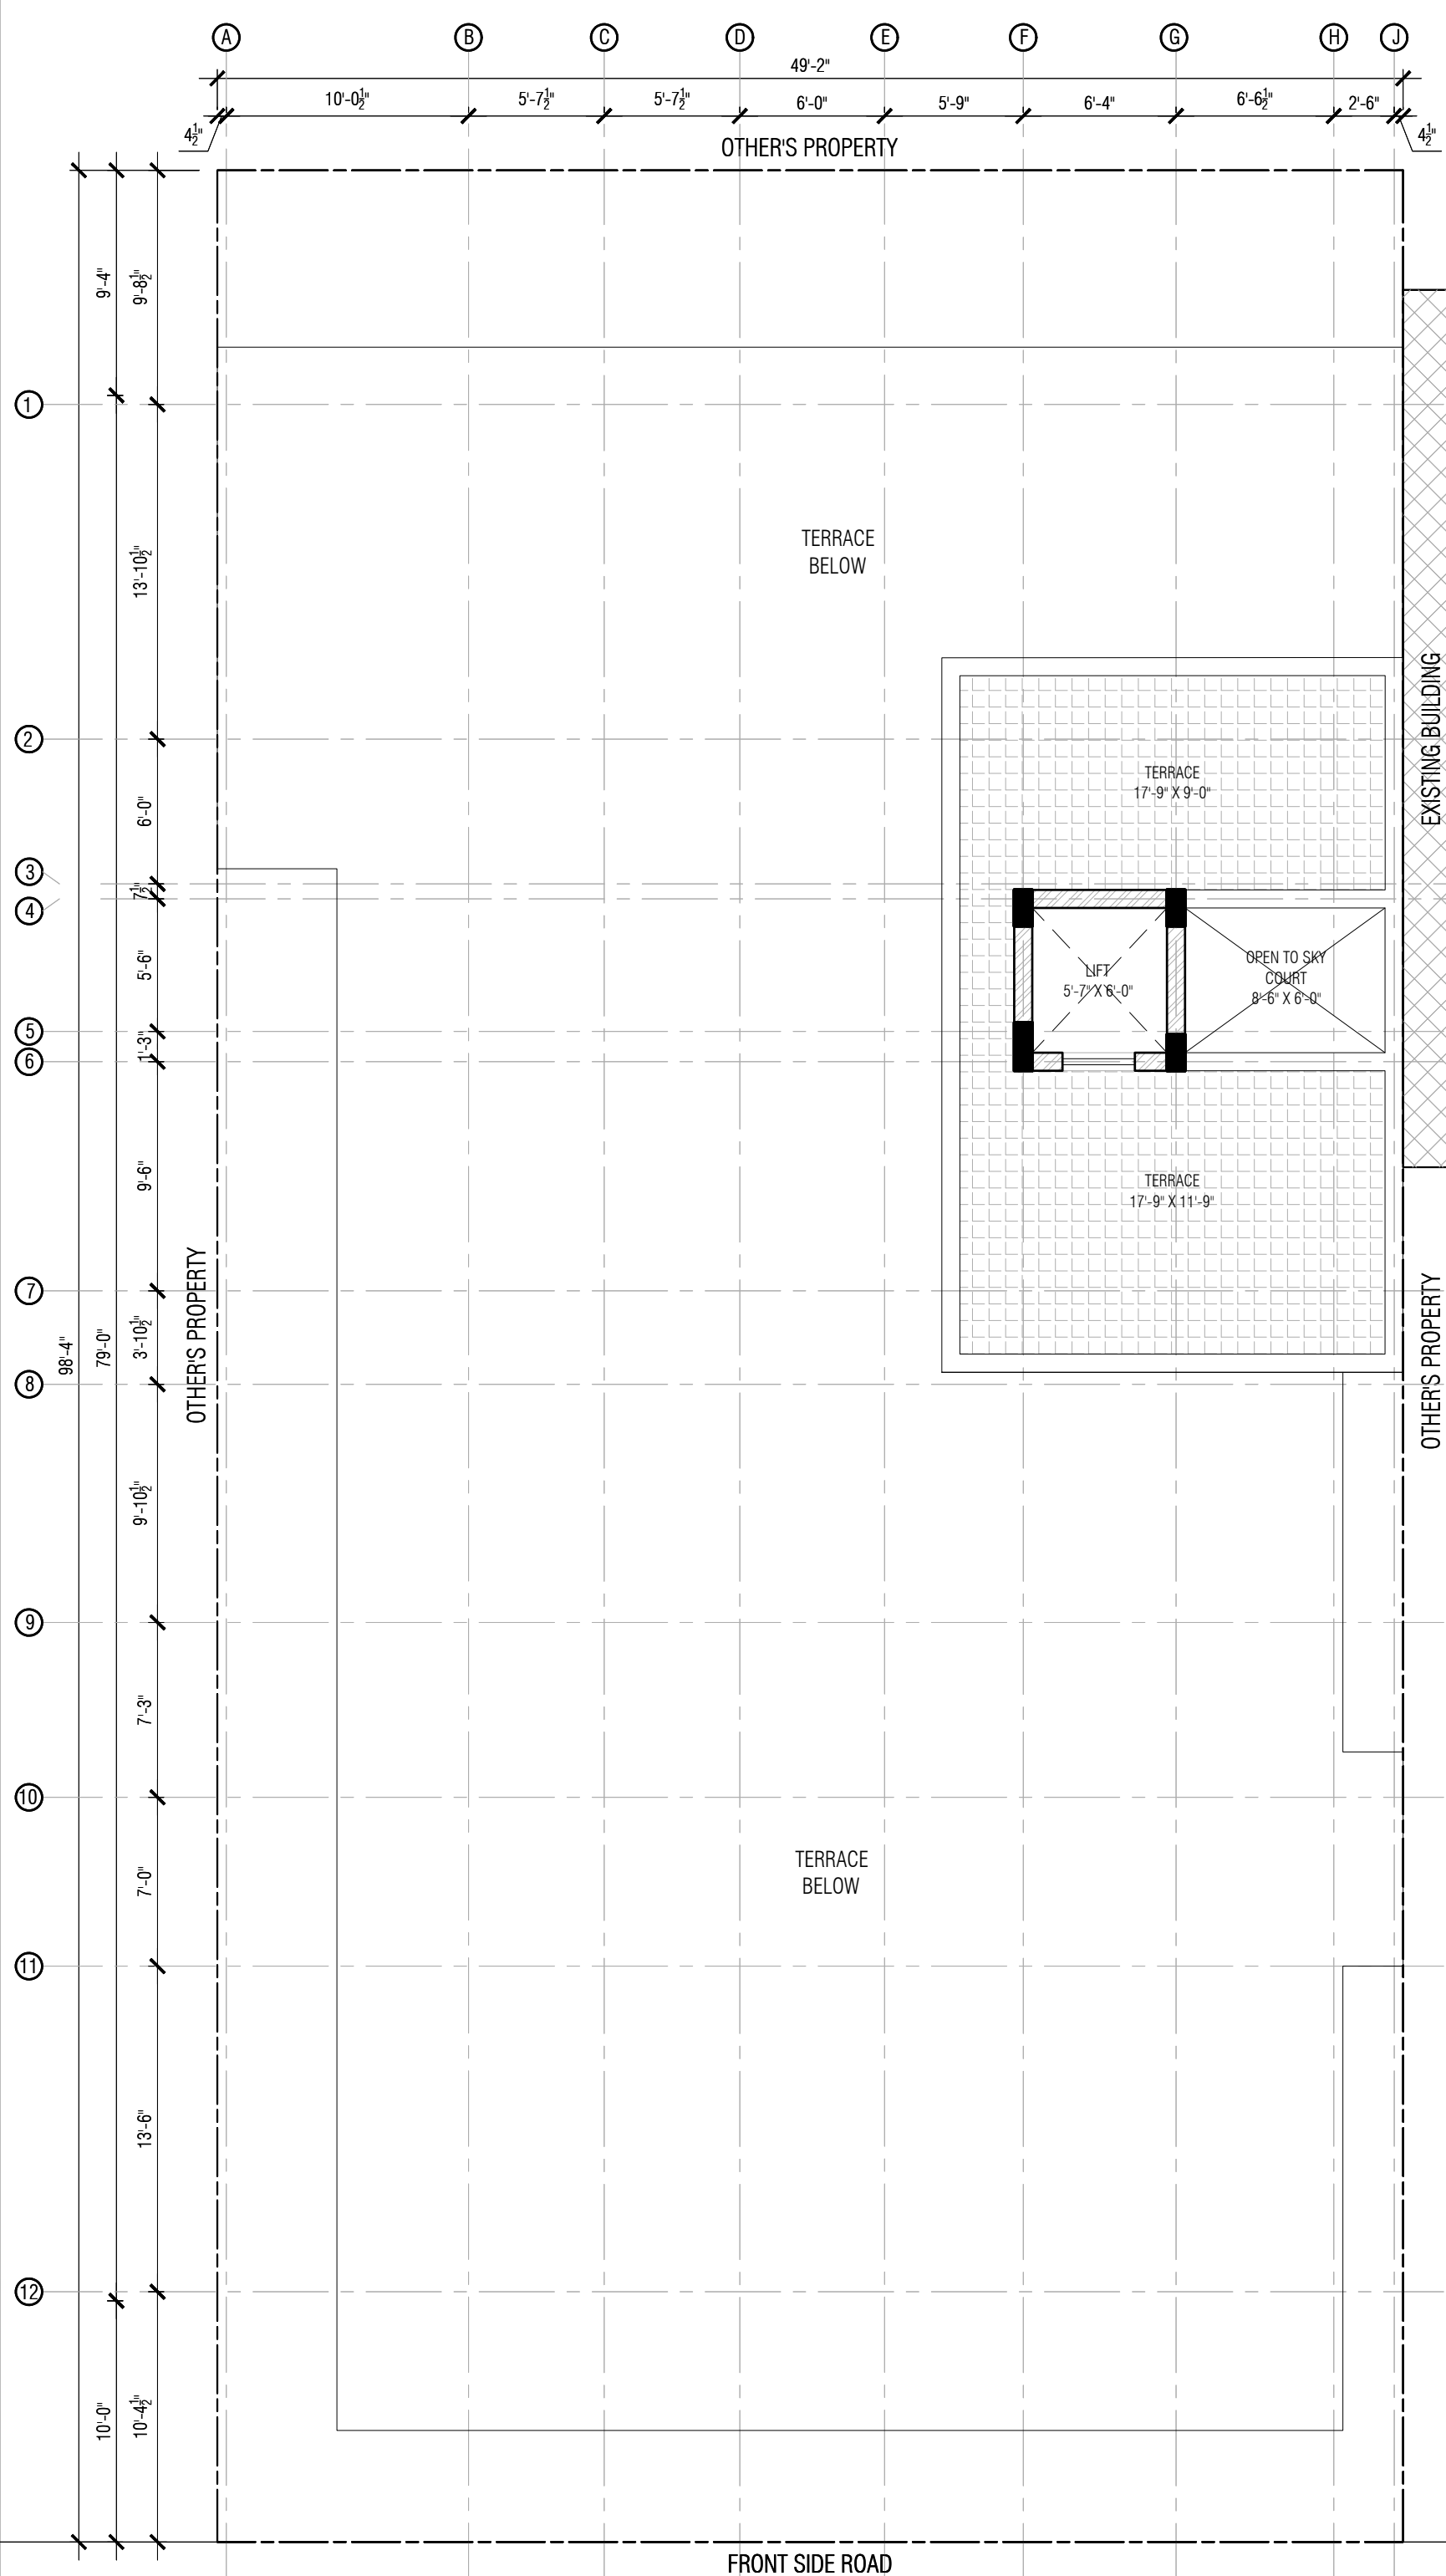

- GENERAL NOTES :
1. Contractor to field verify dimension and existing site conditions.
 2. All dimensions to be read, drawing shall not be scaled
 3. All dimensions are in mm unless otherwise specified
 4. This drawing shall be read in conjunction to relative, structural and services drawing
 5. Any discrepancies noted shall be brought to notice of Architects/Project in charge prior to execution at site.
 6. Refer to specification for additional information of materials.
 7. The drawings, calculations and samples as required by the conditions of contract to architect's satisfaction, shall be submitted by vendor/supplies and contractors.
 8. Any required details not shown here shall be provided by the contractor and submitted to the architect for review prior starting constructions.
 9. All reference road levels and all related finish exterior grades shall be verified, reference and confirmed to general site plan dwgs. prior starting of constructions.

DATE	REV.	DESCRIPTION
01.01.2024	R0	ABCD



PROJECT
D-58, NANGAL DEWAT

CLIENT NAME
RANA INFRA

SHEET TITLE
MUMTY FLOOR PLAN

GFC		NORTH
job no.	57	
date	21 JAN 2026	FP.6 R0
scale	1/6" = 1'	